


NOTE: DUE TO THE PERSISTENT DRIVE FOR EXCELLENCE, ALL DIMENSIONS AND SPECIFICATIONS SHOWN ARE SUBJECT TO CHANGE WITHOUT NOTICE AND WITHOUT INCURRING RESPONSIBILITY TO THE COMPANY


REV.	DESCRIPTION	DATE	REV. BY	MACHINE:	DESCRIPTION:	DRAWN BY:	DWG NO.	REV.
A				DAKOTA 588 2+3	FLOOR PLAN	TT		
B								
C								
D								
E								



Crippen

 Manufacturing Company

DATE: 9-21-06	SCALE: NTS
---------------	------------

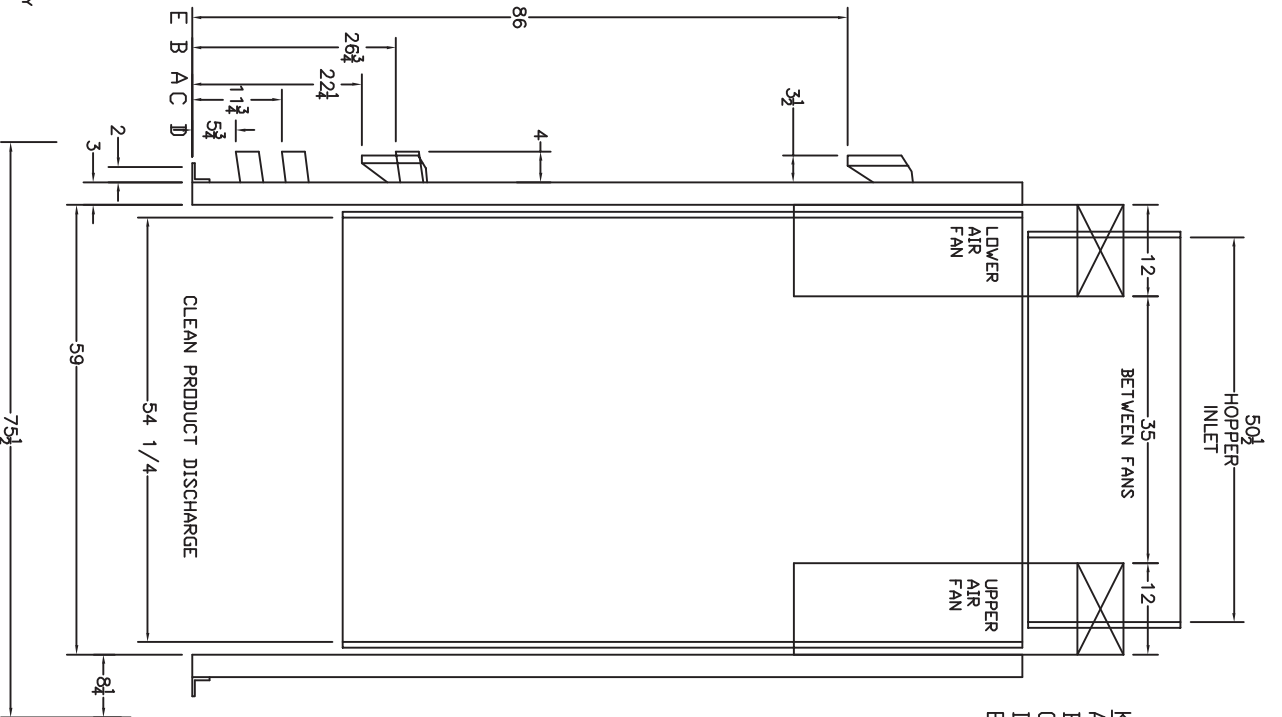

- KEY**
- A - LOWER AIR FLUE SPOUT
 - B - ND. 3 SCALP/SIFT SPOUT
 - C - ND. 4 SCALP/SIFT SPOUT
 - D - ND. 5 SIFT SPOUT
 - E - UPPER AIR FLUE SPOUT

NOTE: DUE TO THE PERSISTENT DRIVE FOR EXCELLENCE, ALL DIMENSIONS AND SPECIFICATIONS SHOWN ARE SUBJECT TO CHANGE WITHOUT NOTICE AND WITHOUT INCURRING RESPONSIBILITY TO THE COMPANY

REVISIONS		DESCRIPTION	DATE	REV. BY	MACHINE:	DESCRIPTION:	DRAWN BY:	DWG NO.	REV.
REV					DAKOTA 588 2+3	FLOOR PLAN	TT		
A									
B									
C									
D									
E									



DATE: 9-21-06 SCALE: NTS